







Alvar Aalto


Villa Mairea

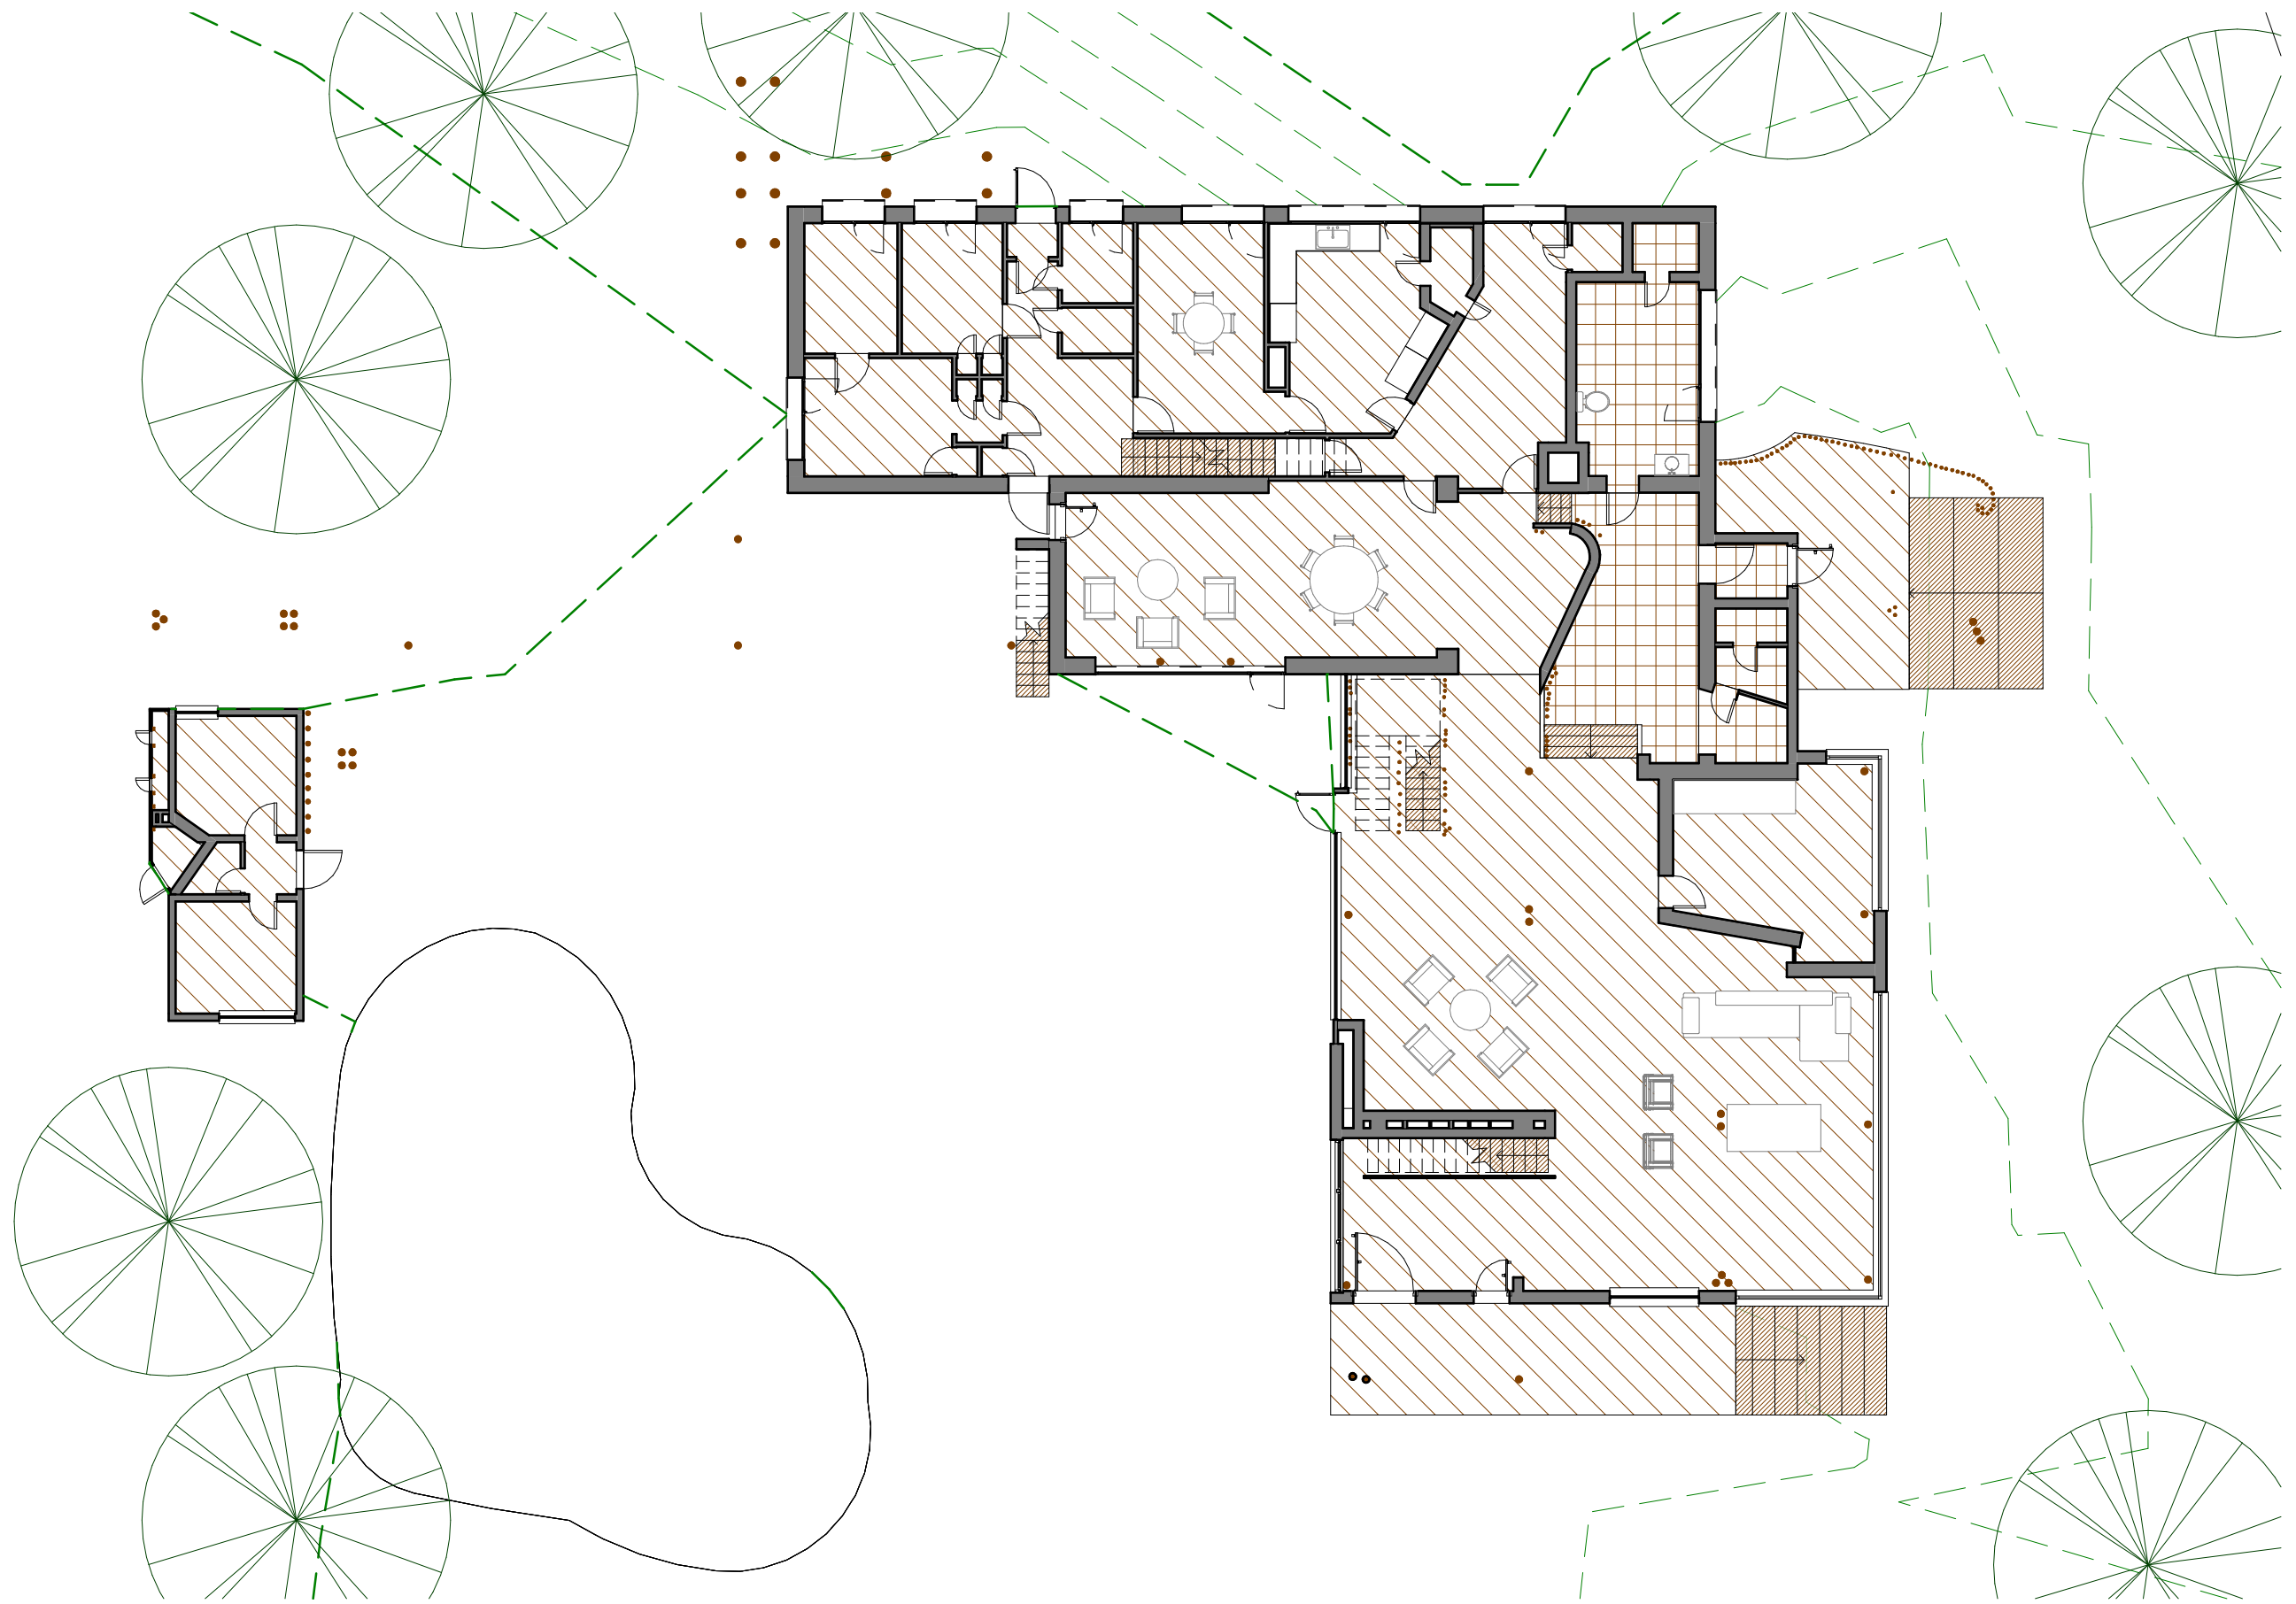

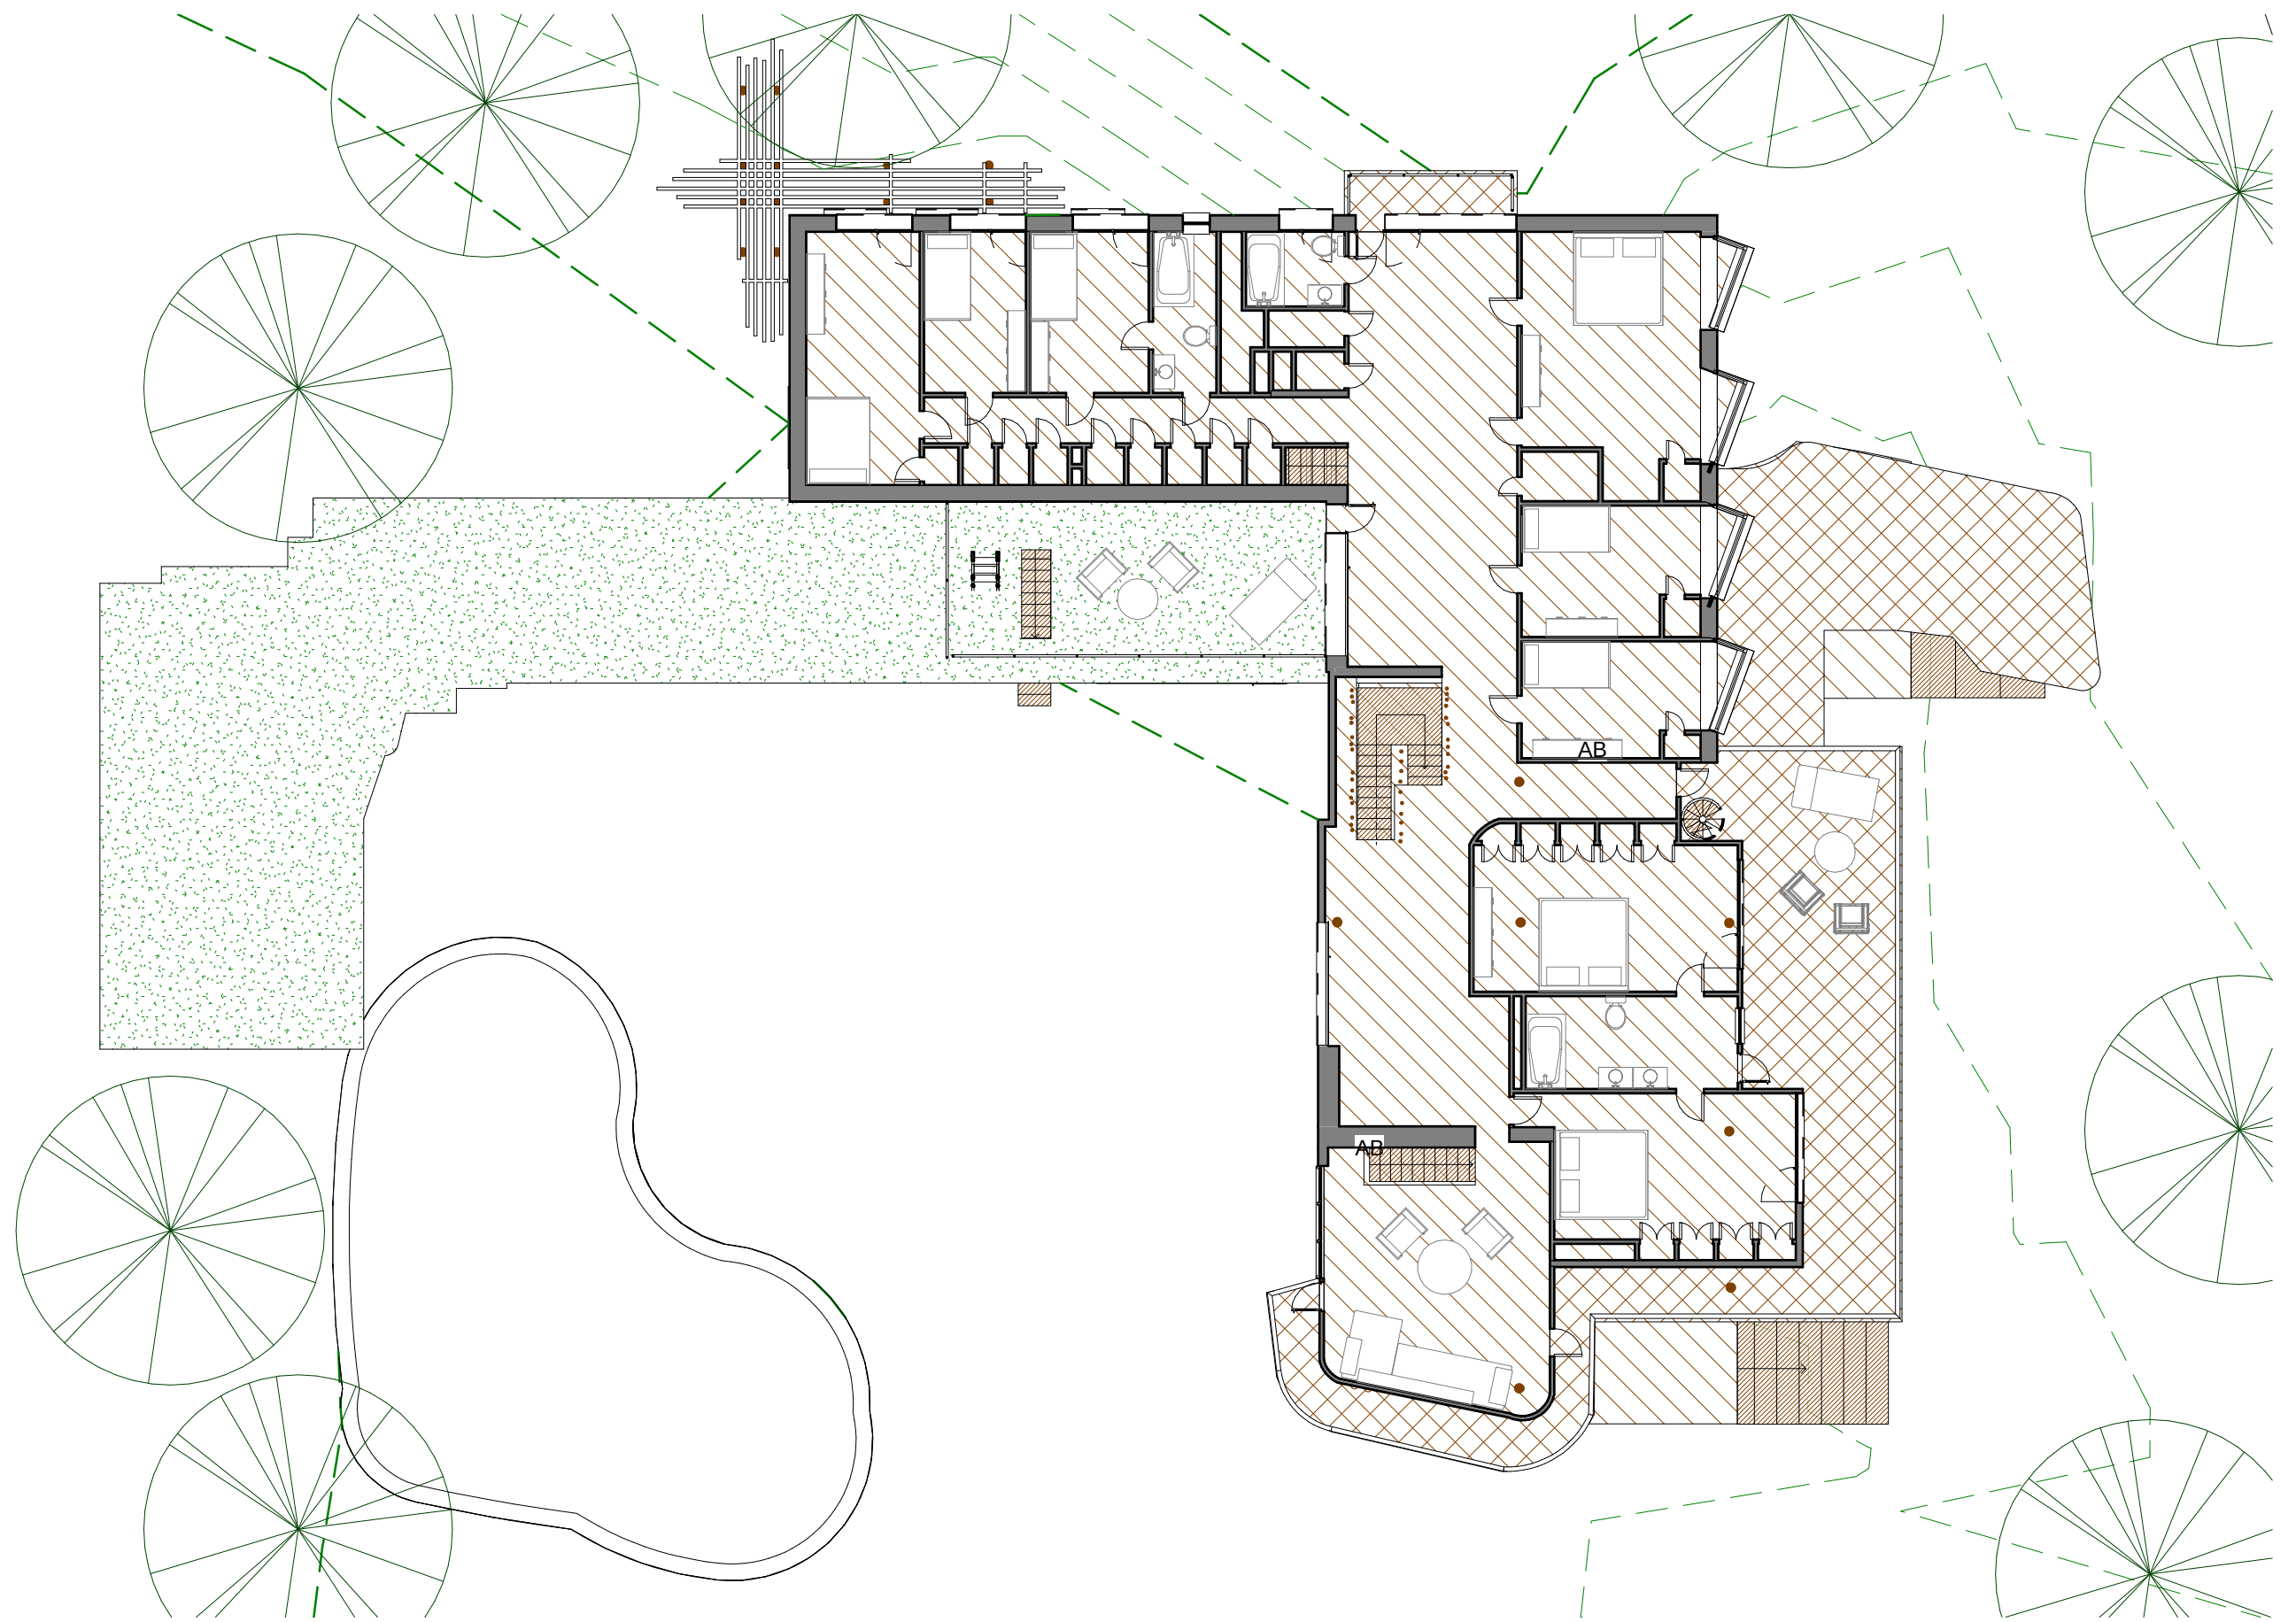


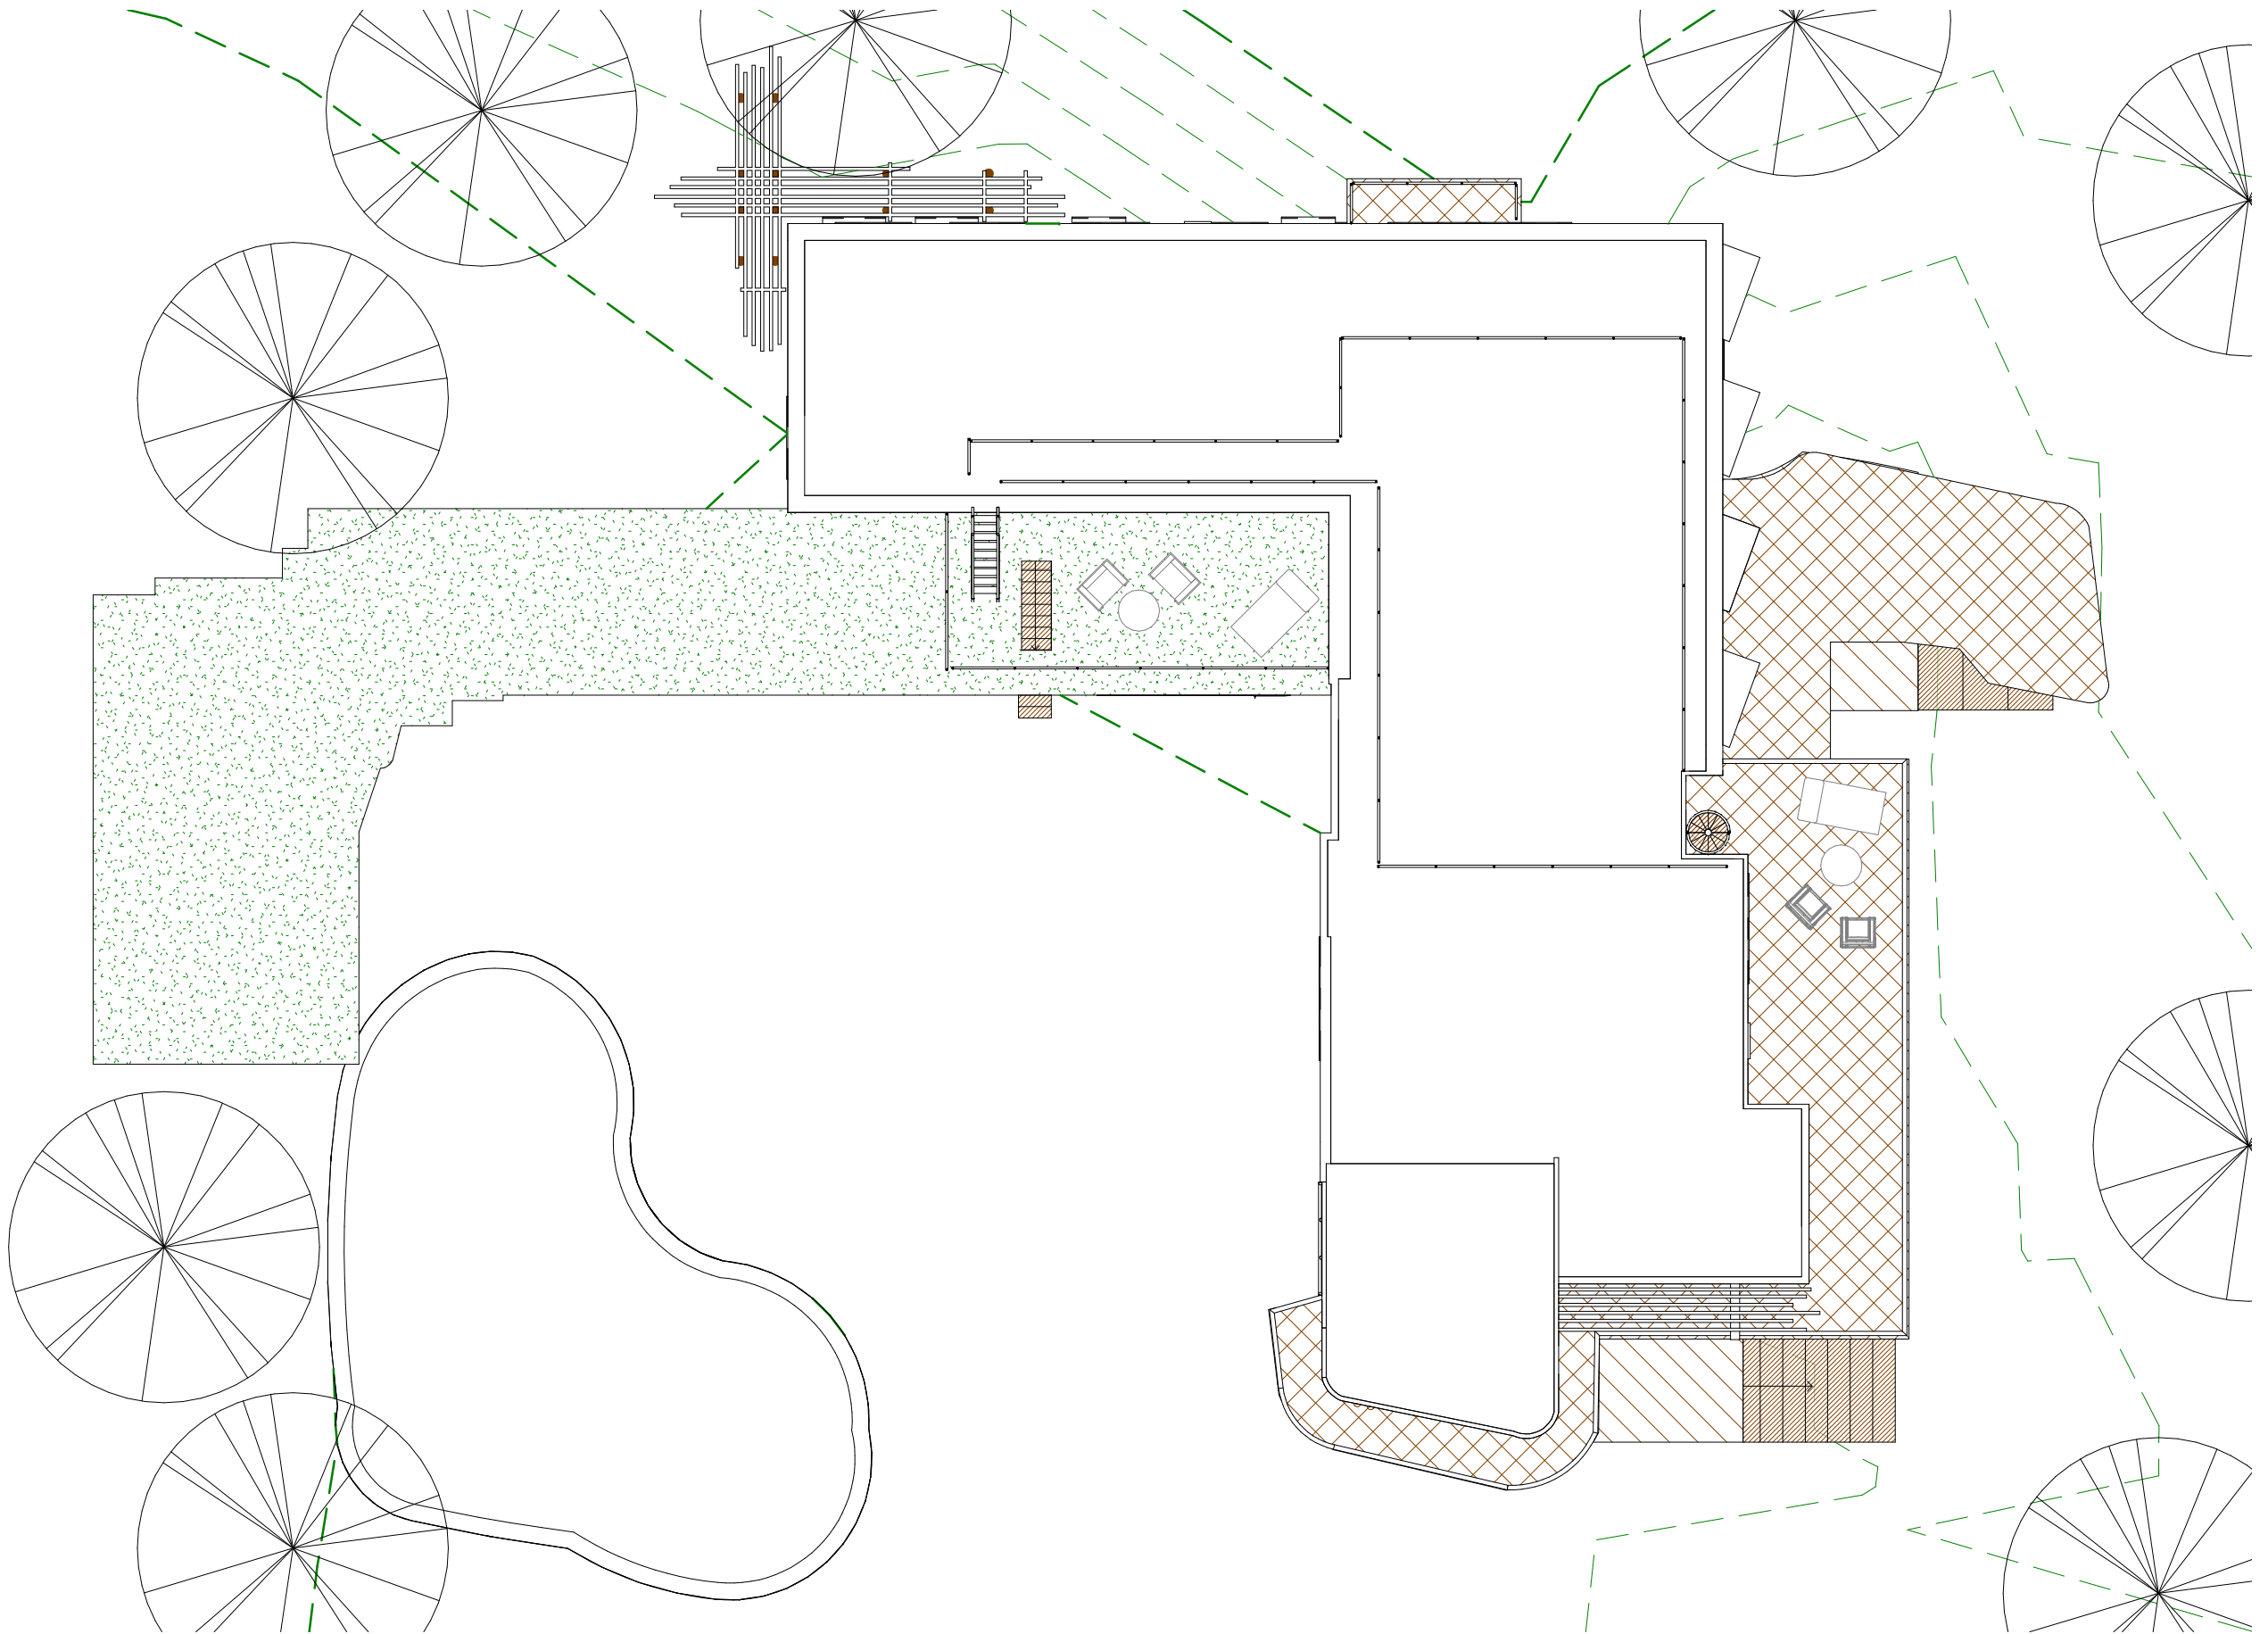

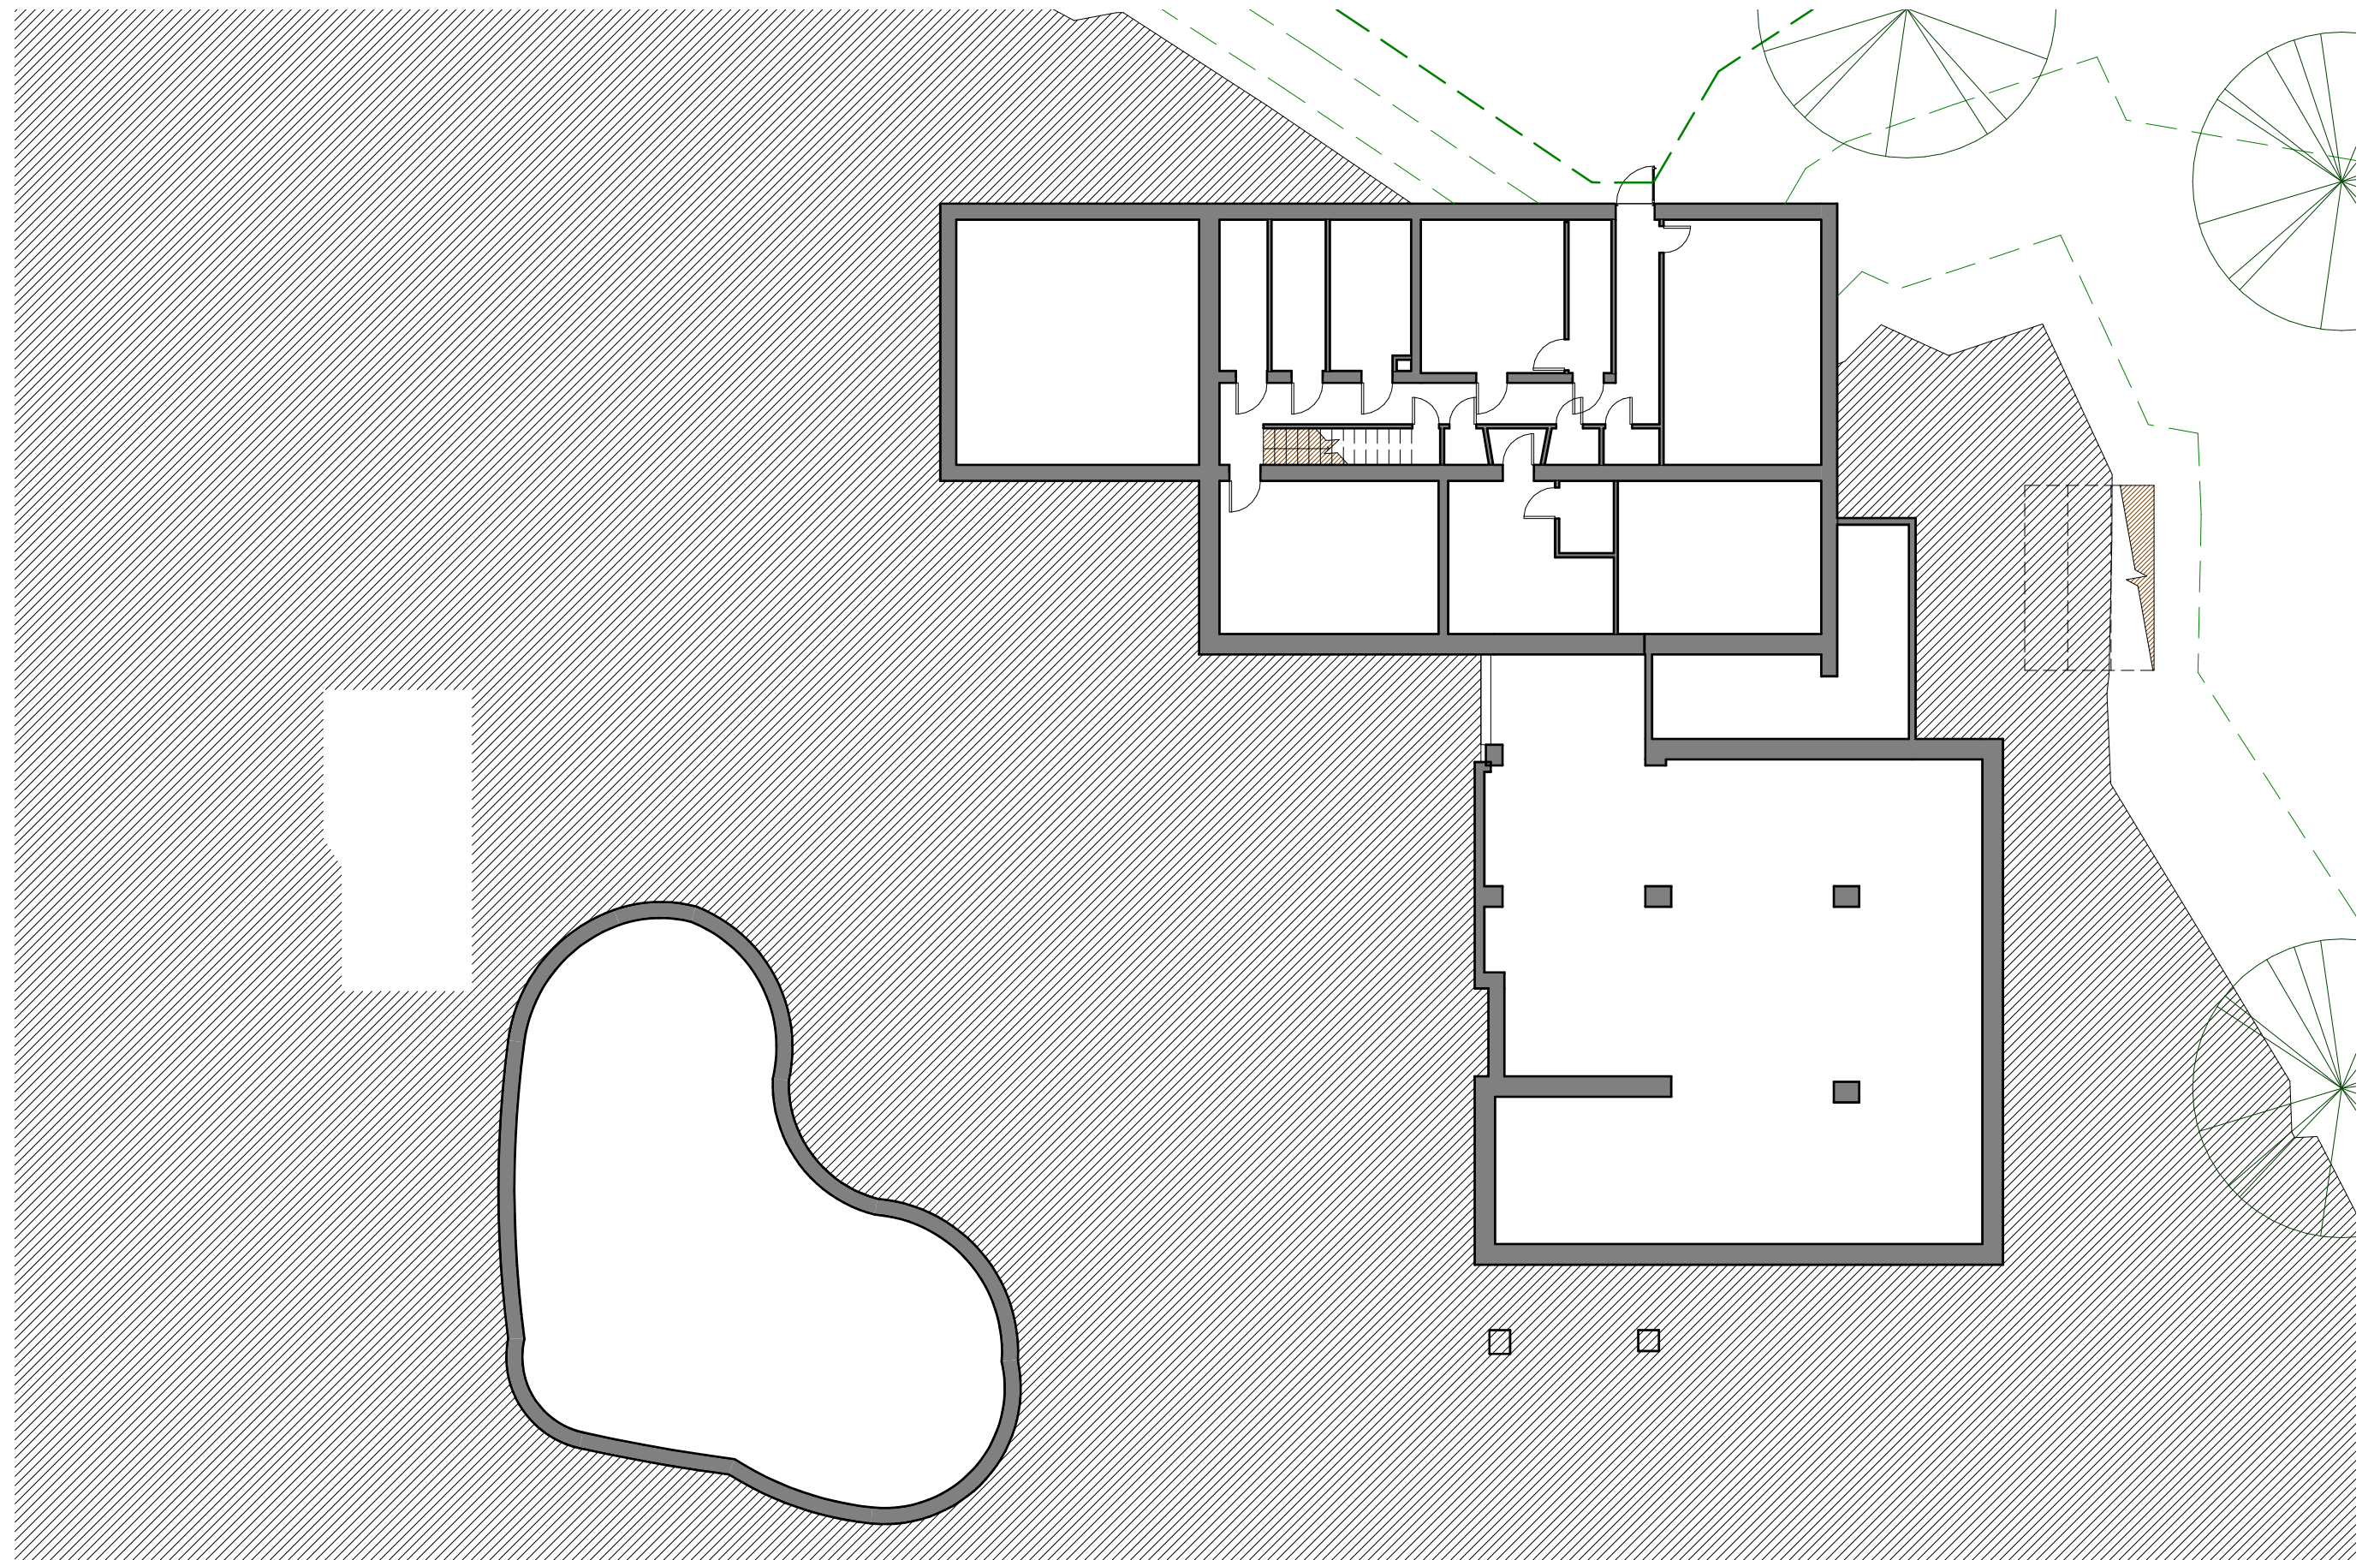


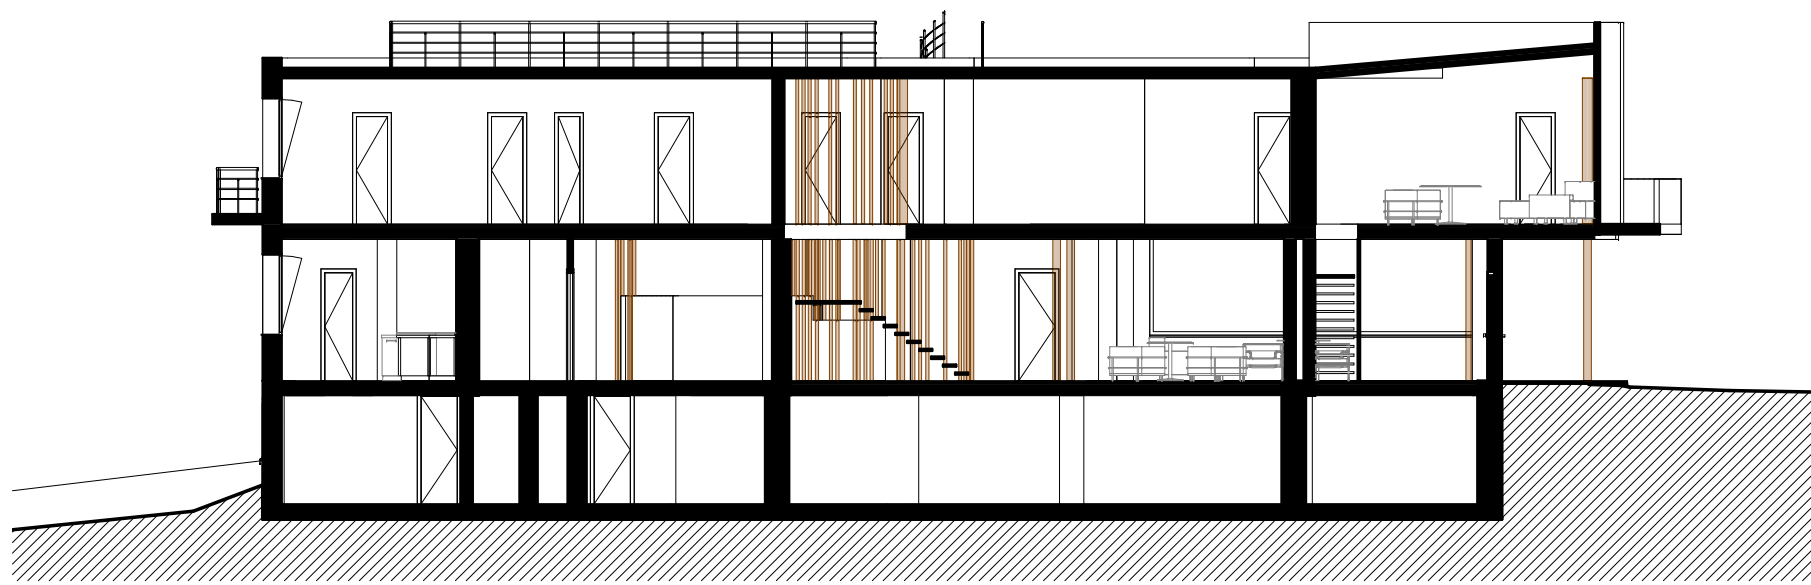

1 Sección Transversal A
e - 1:150

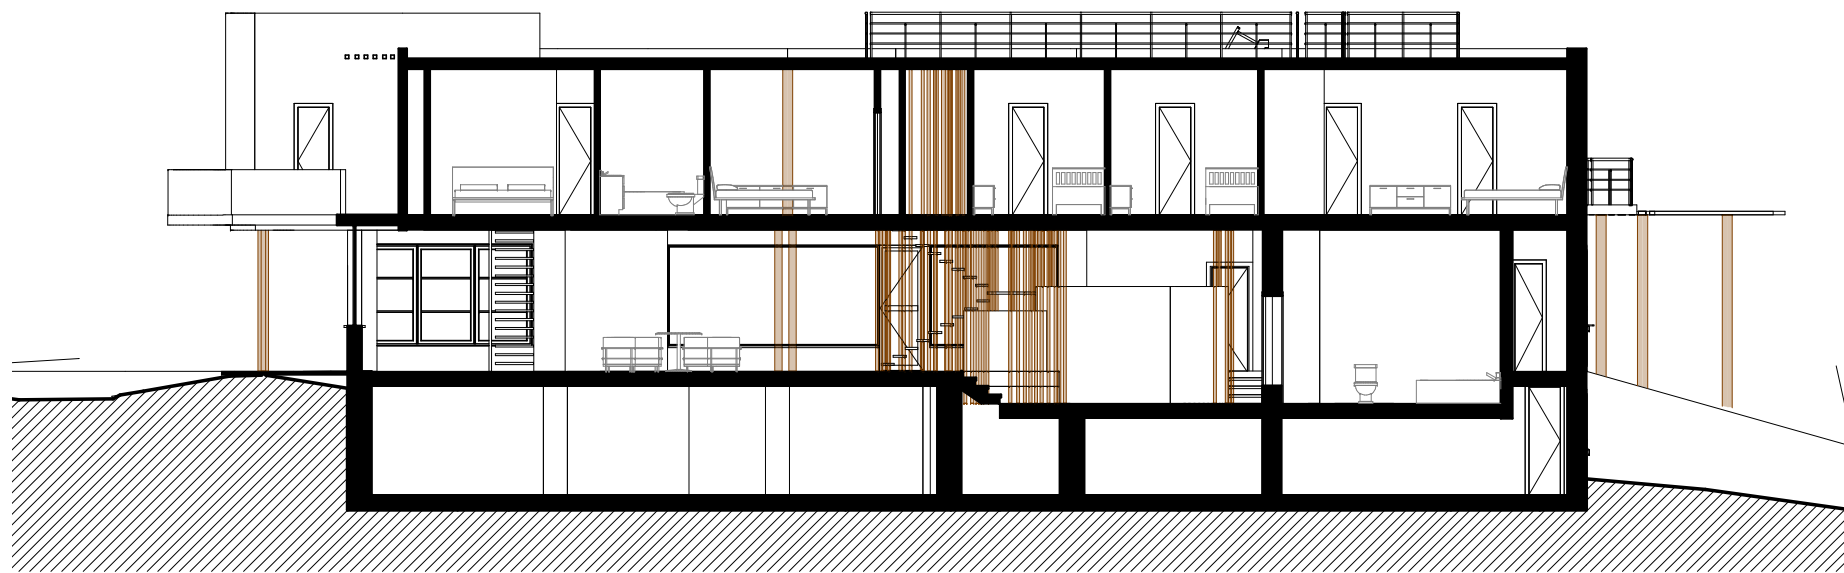


2 Sección Transversal B
e - 1:150

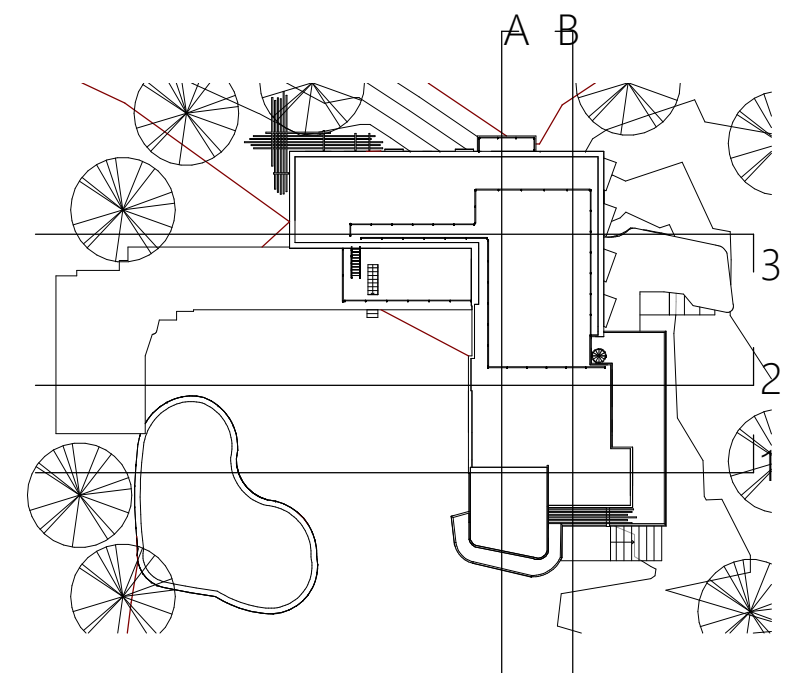


SECCIONES e - 1:150


 Aalto_Villa Mairea

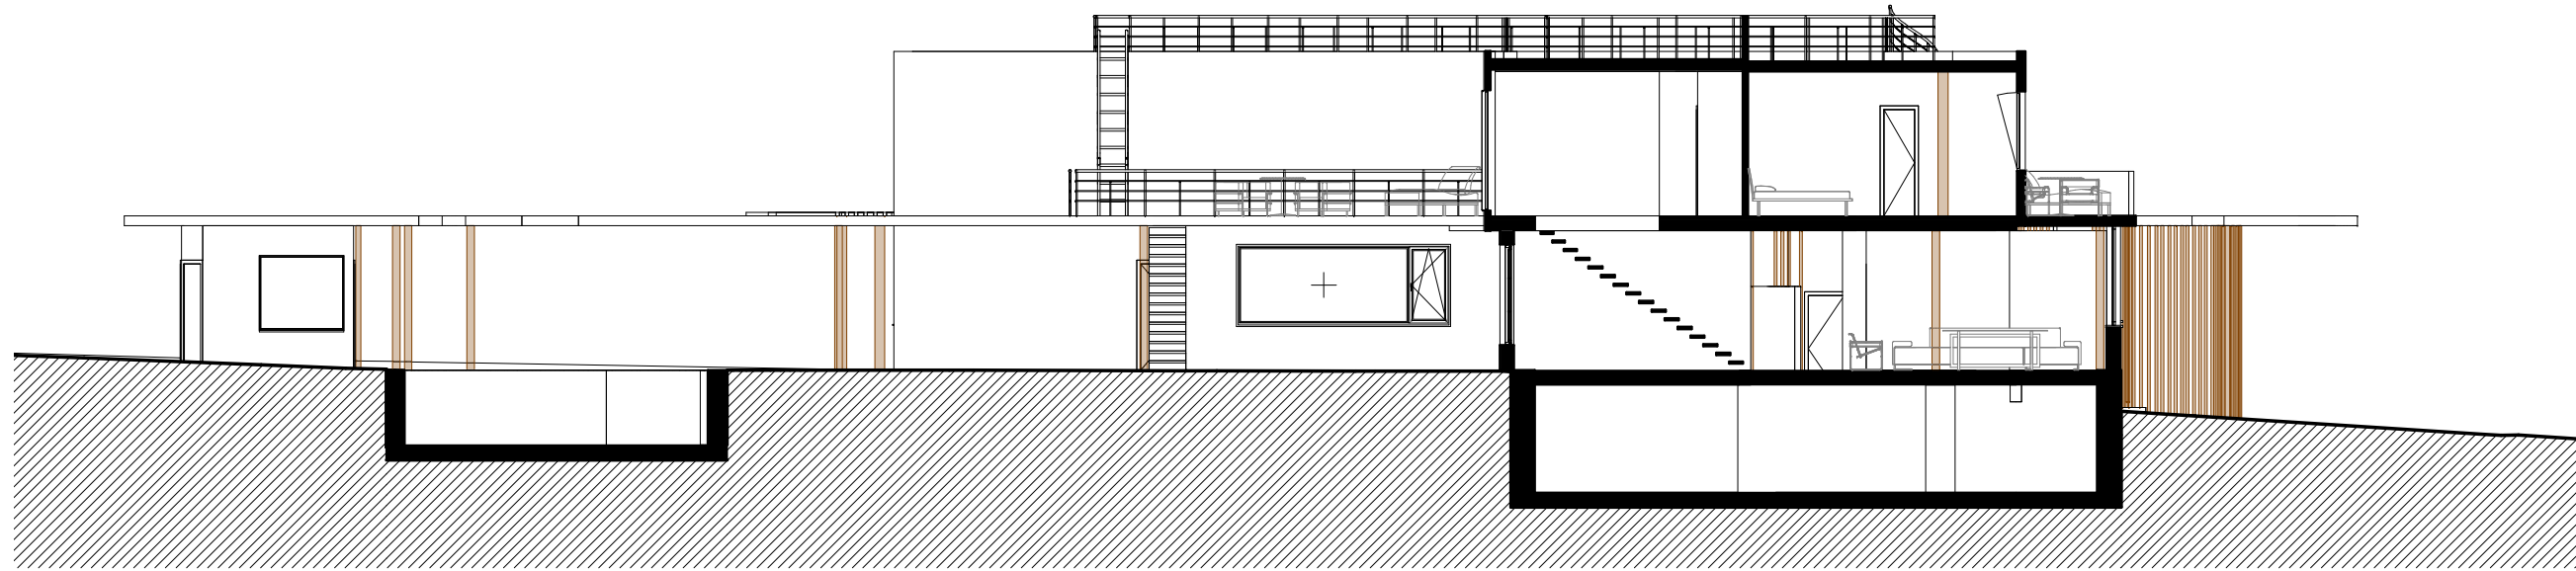


1 Sección Longitudinal 1
e - 1 : 150

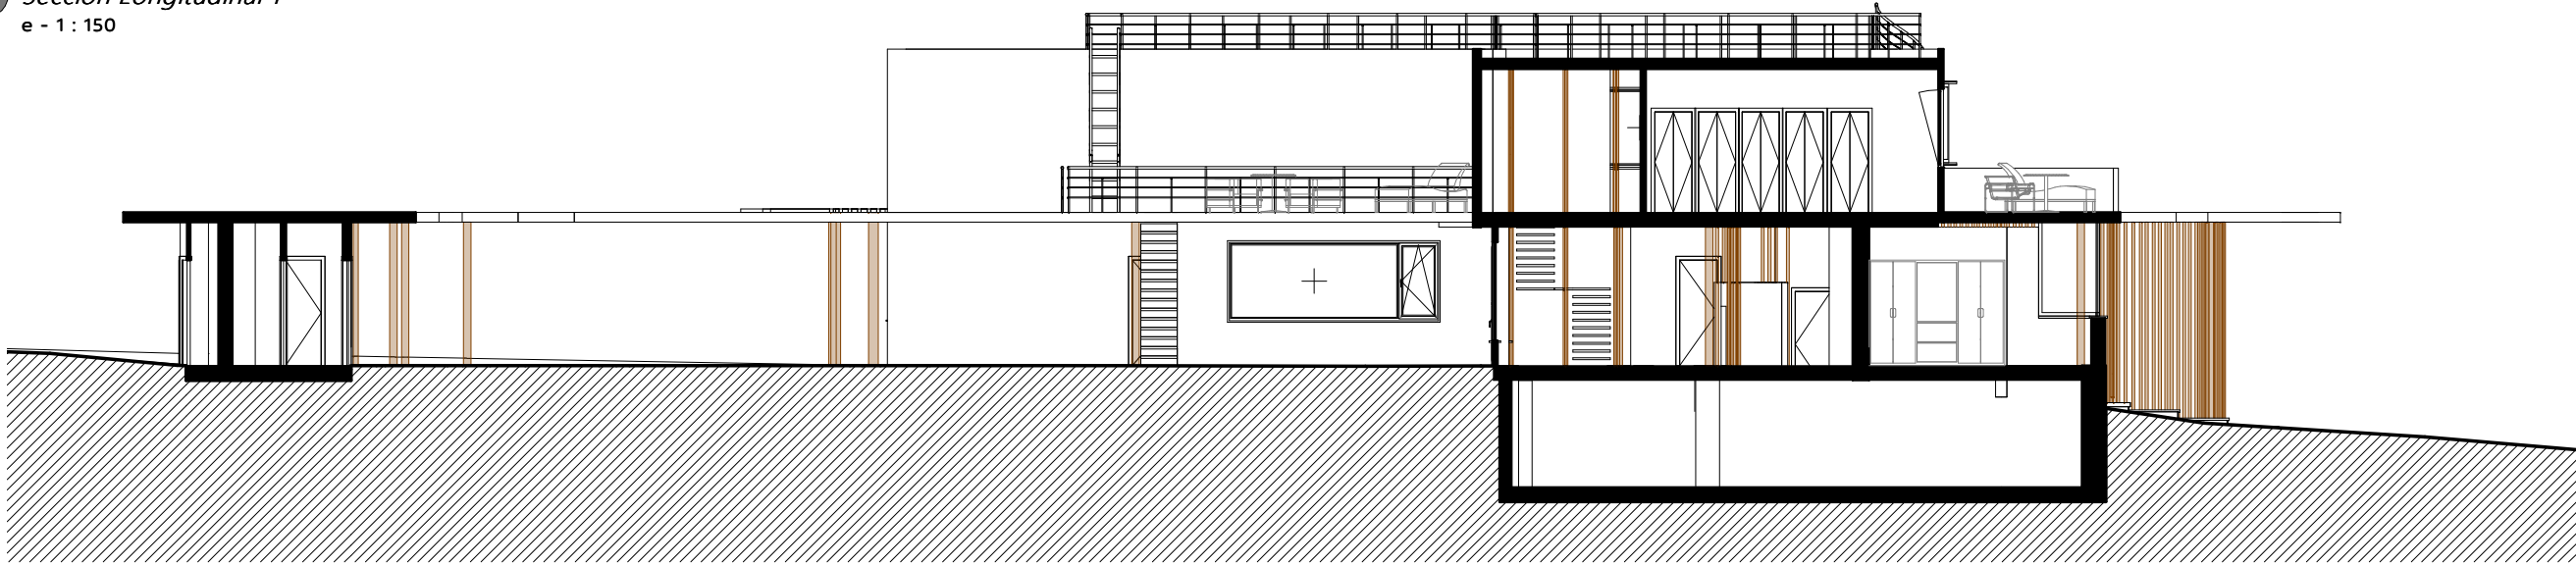


2 Sección Longitudinal 2
e - 1 : 150

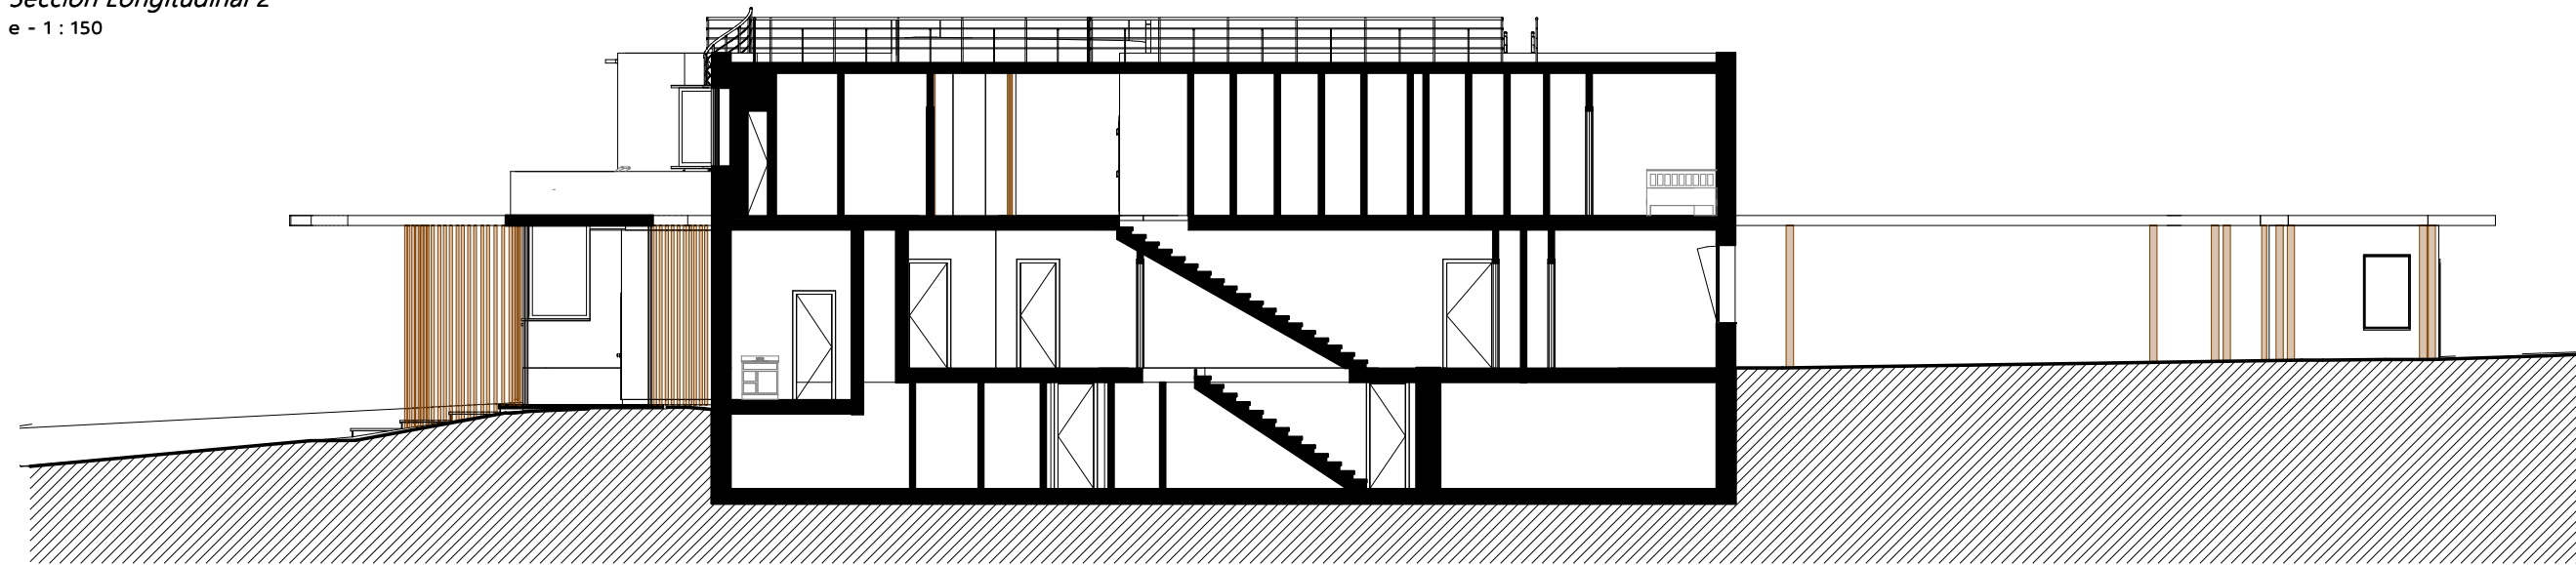


3 Sección Longitudinal 3
e - 1 : 150

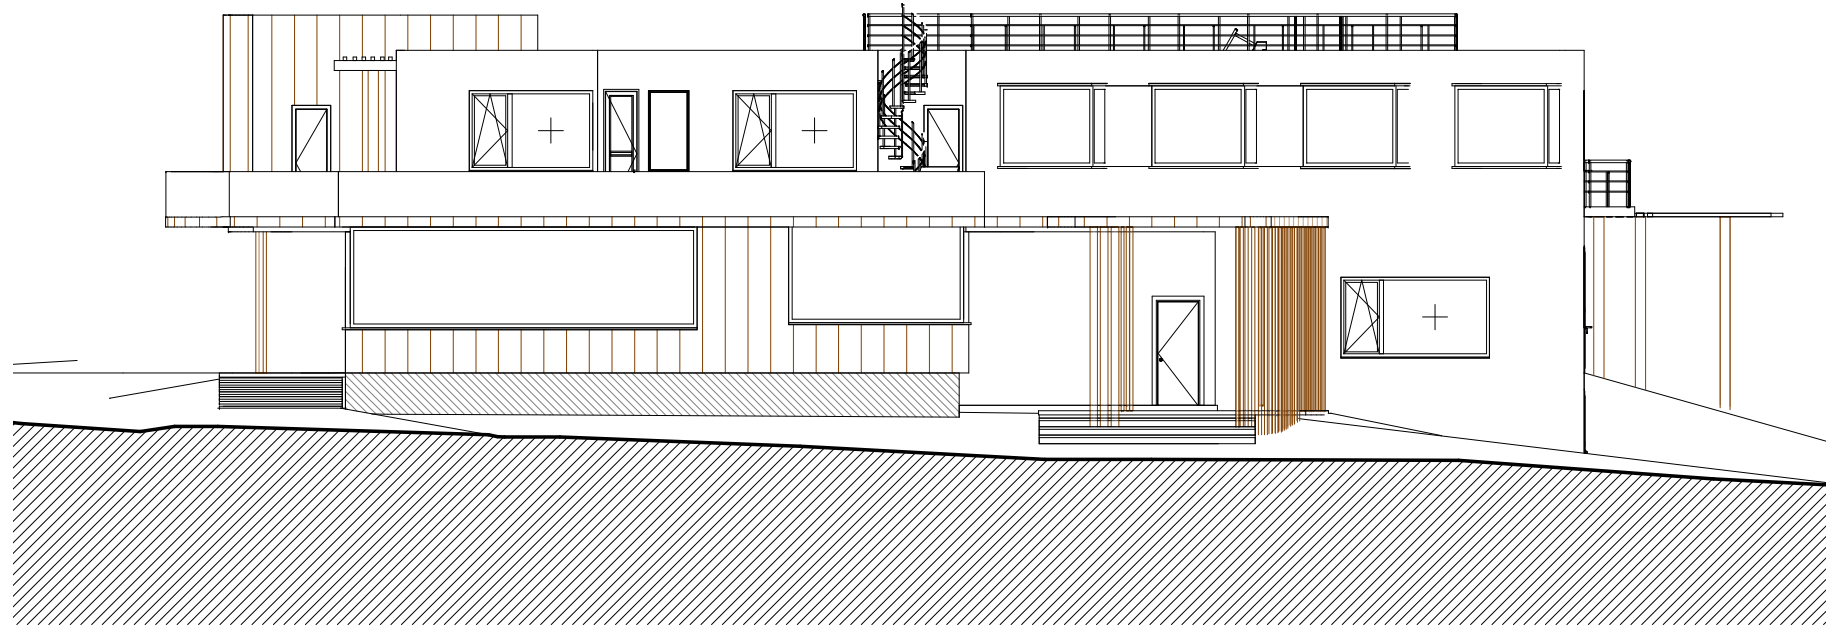


1 Alzado Este
e - 1 : 150

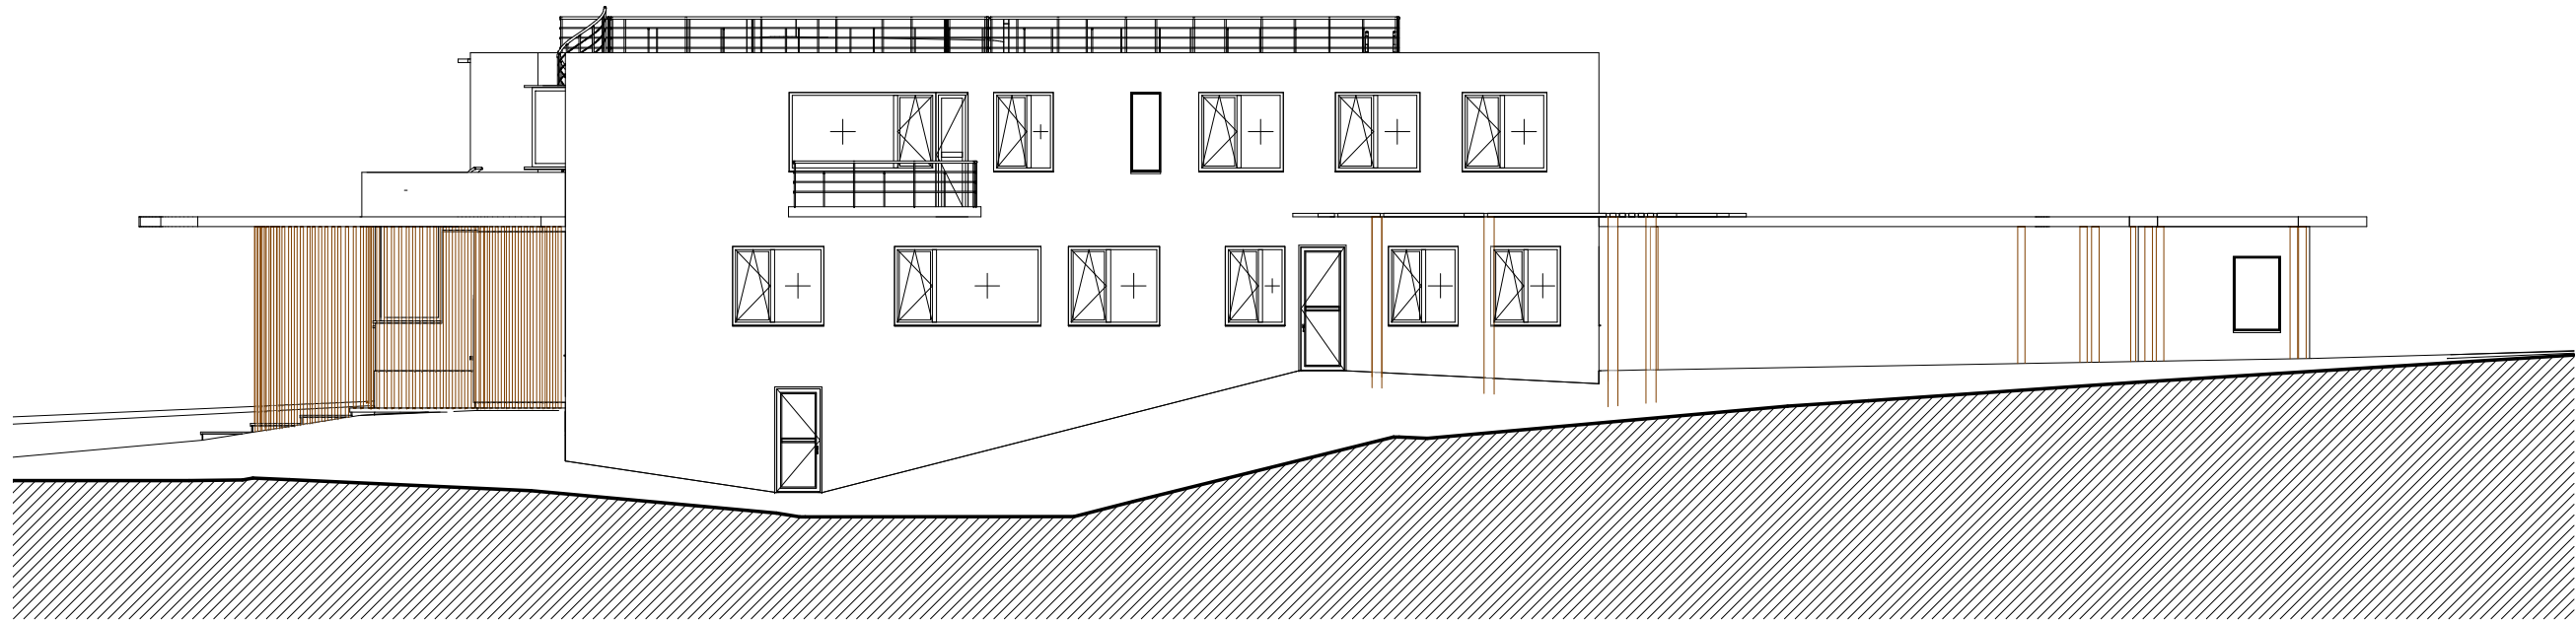



2 Alzado Norte
e - 1 : 150

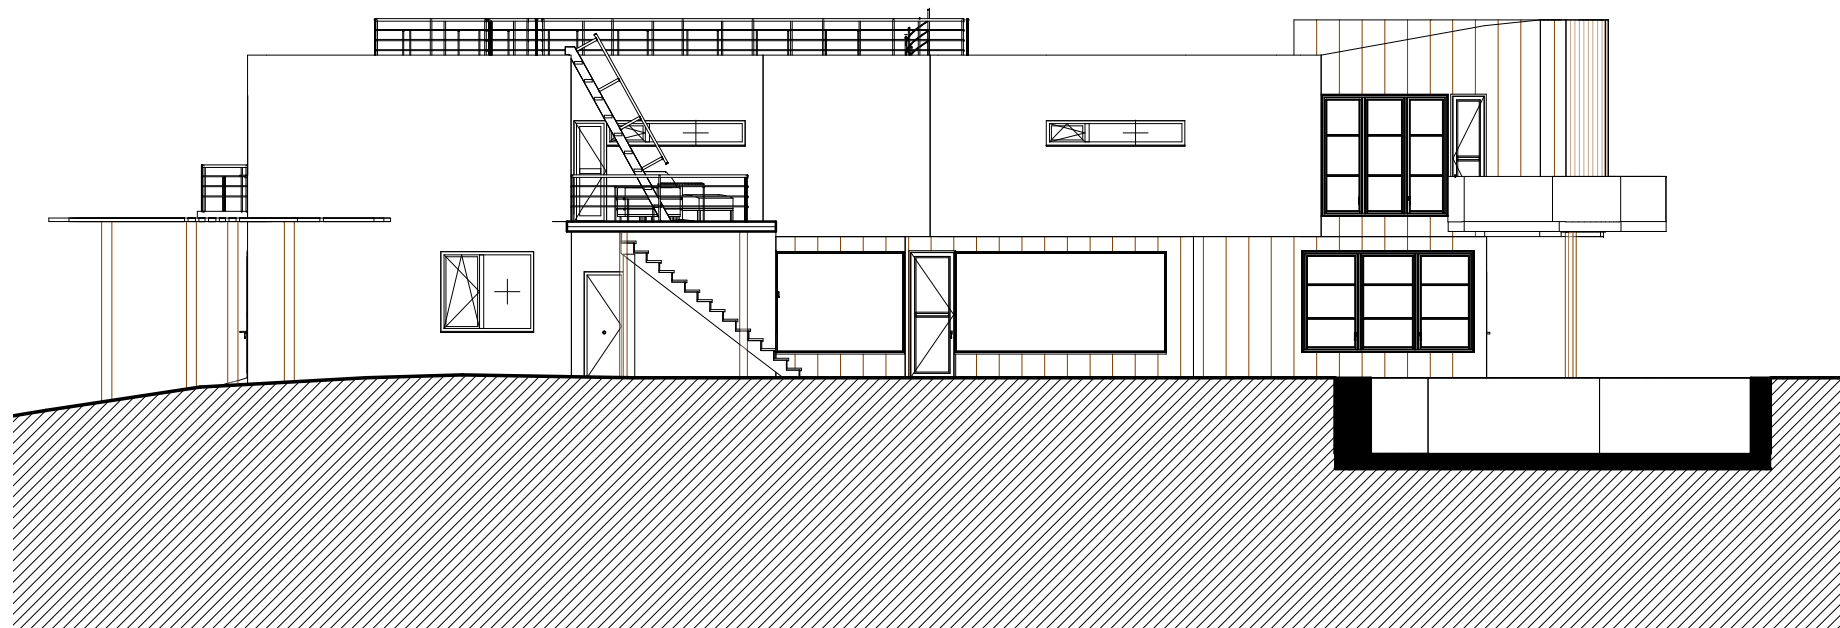


1 *Alzado Oeste*
e - 1:150

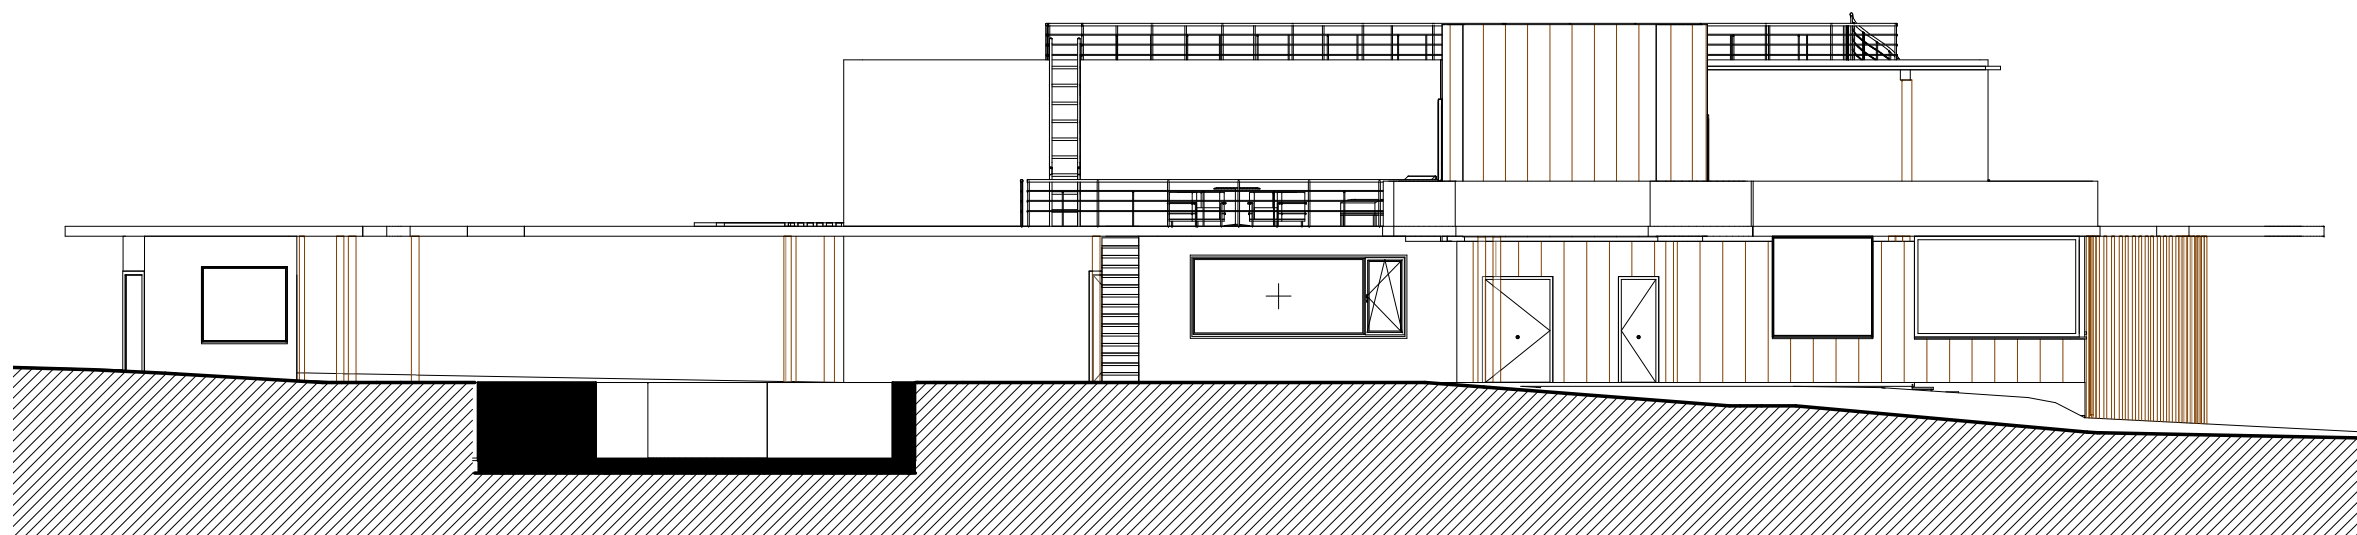

2 *Alzado Sur*
e - 1:150

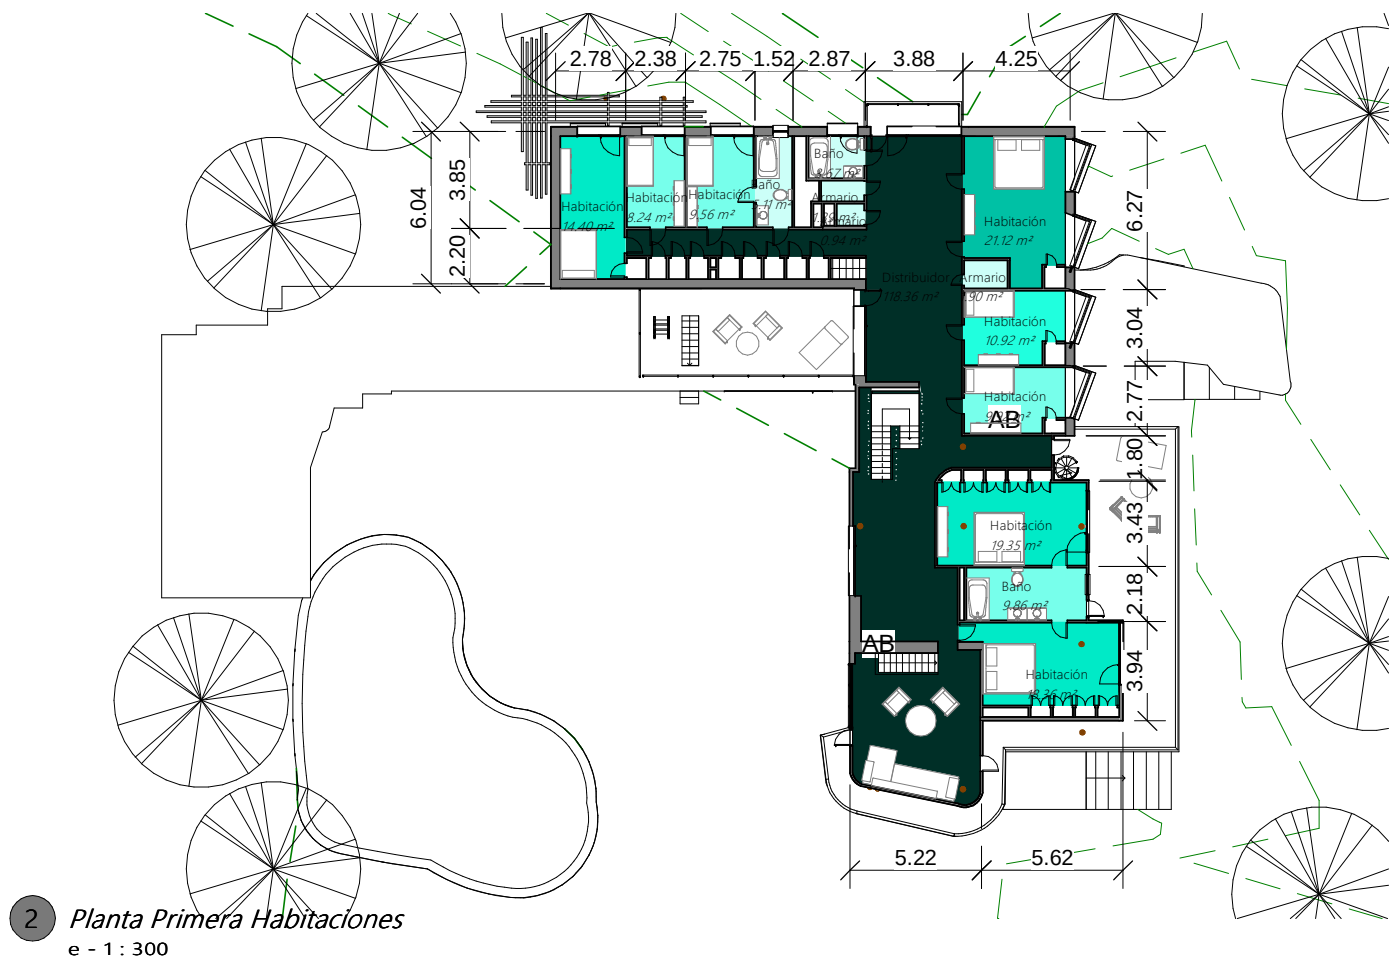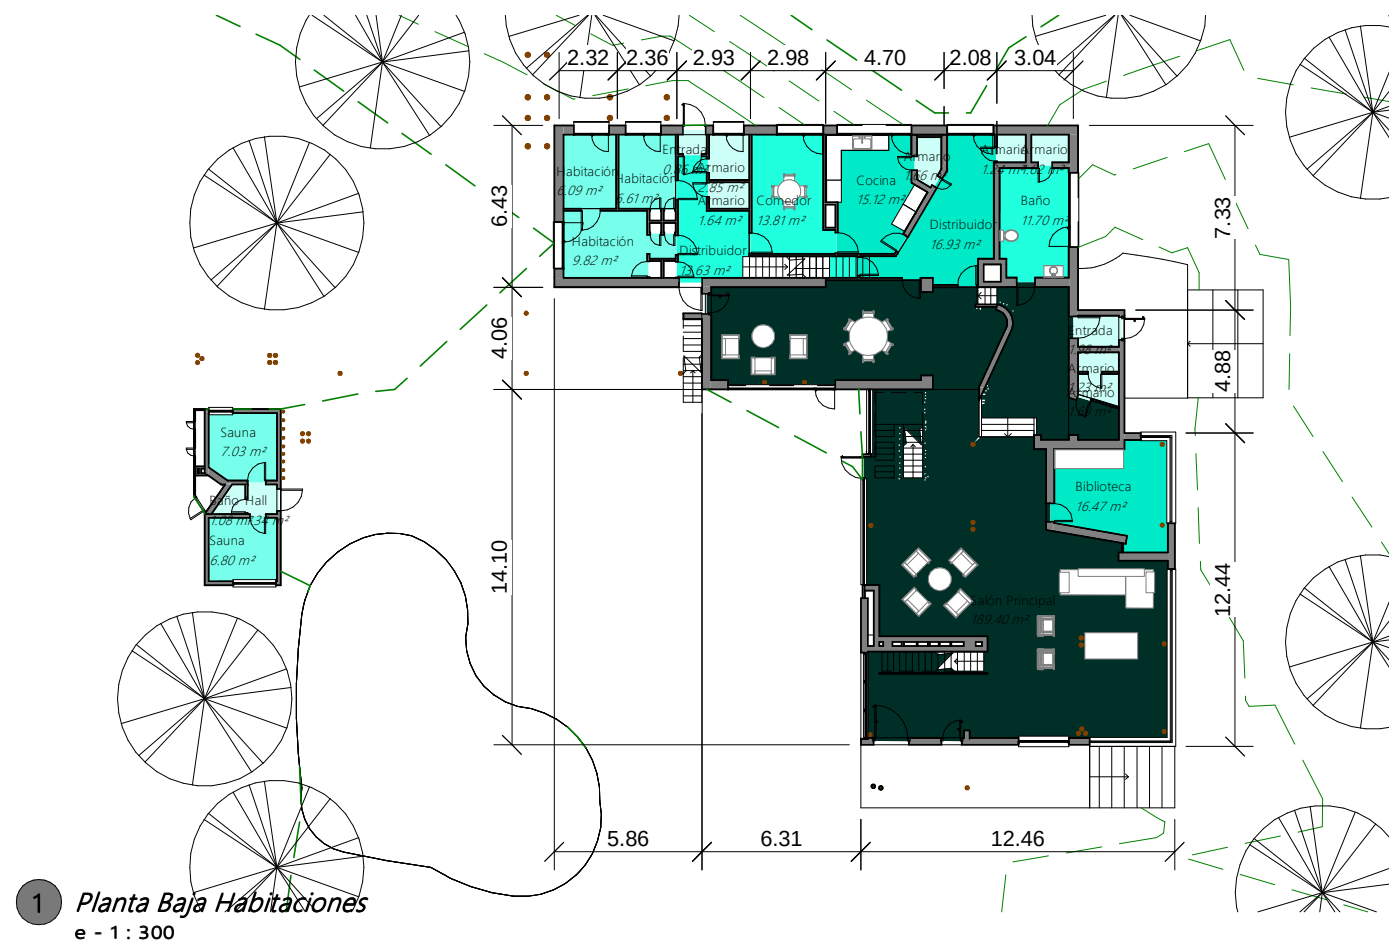

Leyenda Superficie

 	Menor que 6.00 m ²
	6.00 m ² - 10.00 m ²
	10.00 m ² - 14.00 m ²
	14.00 m ² - 20.00 m ²
	20.00 m ² - 30.00 m ²
	30.00 m ² - 50.00 m ²
	50.00 m ² - 100.00 m ²
	100.00 m ² o más





 *Aalto* _ Villa Mairea

VISTAS 3D